



2801 Technology Forest Blvd.  
The Woodlands, TX 77381

## Gensler

909 Fannin St.  
Suite 200  
Houston, TX 77010  
United States


Tel 713.844.0000  
Fax 713.844.0001

## \*DBR

DBR Inc.  
9990 Richmond Ave  
South Building, Suite 300  
Houston, TX 77042  
Tel 713.914.0888  
Fax www.dbrinc.com




4B Technology  
390 Glenborough Dr.  
Houston, TX 77067  
Tel 832.249.9379

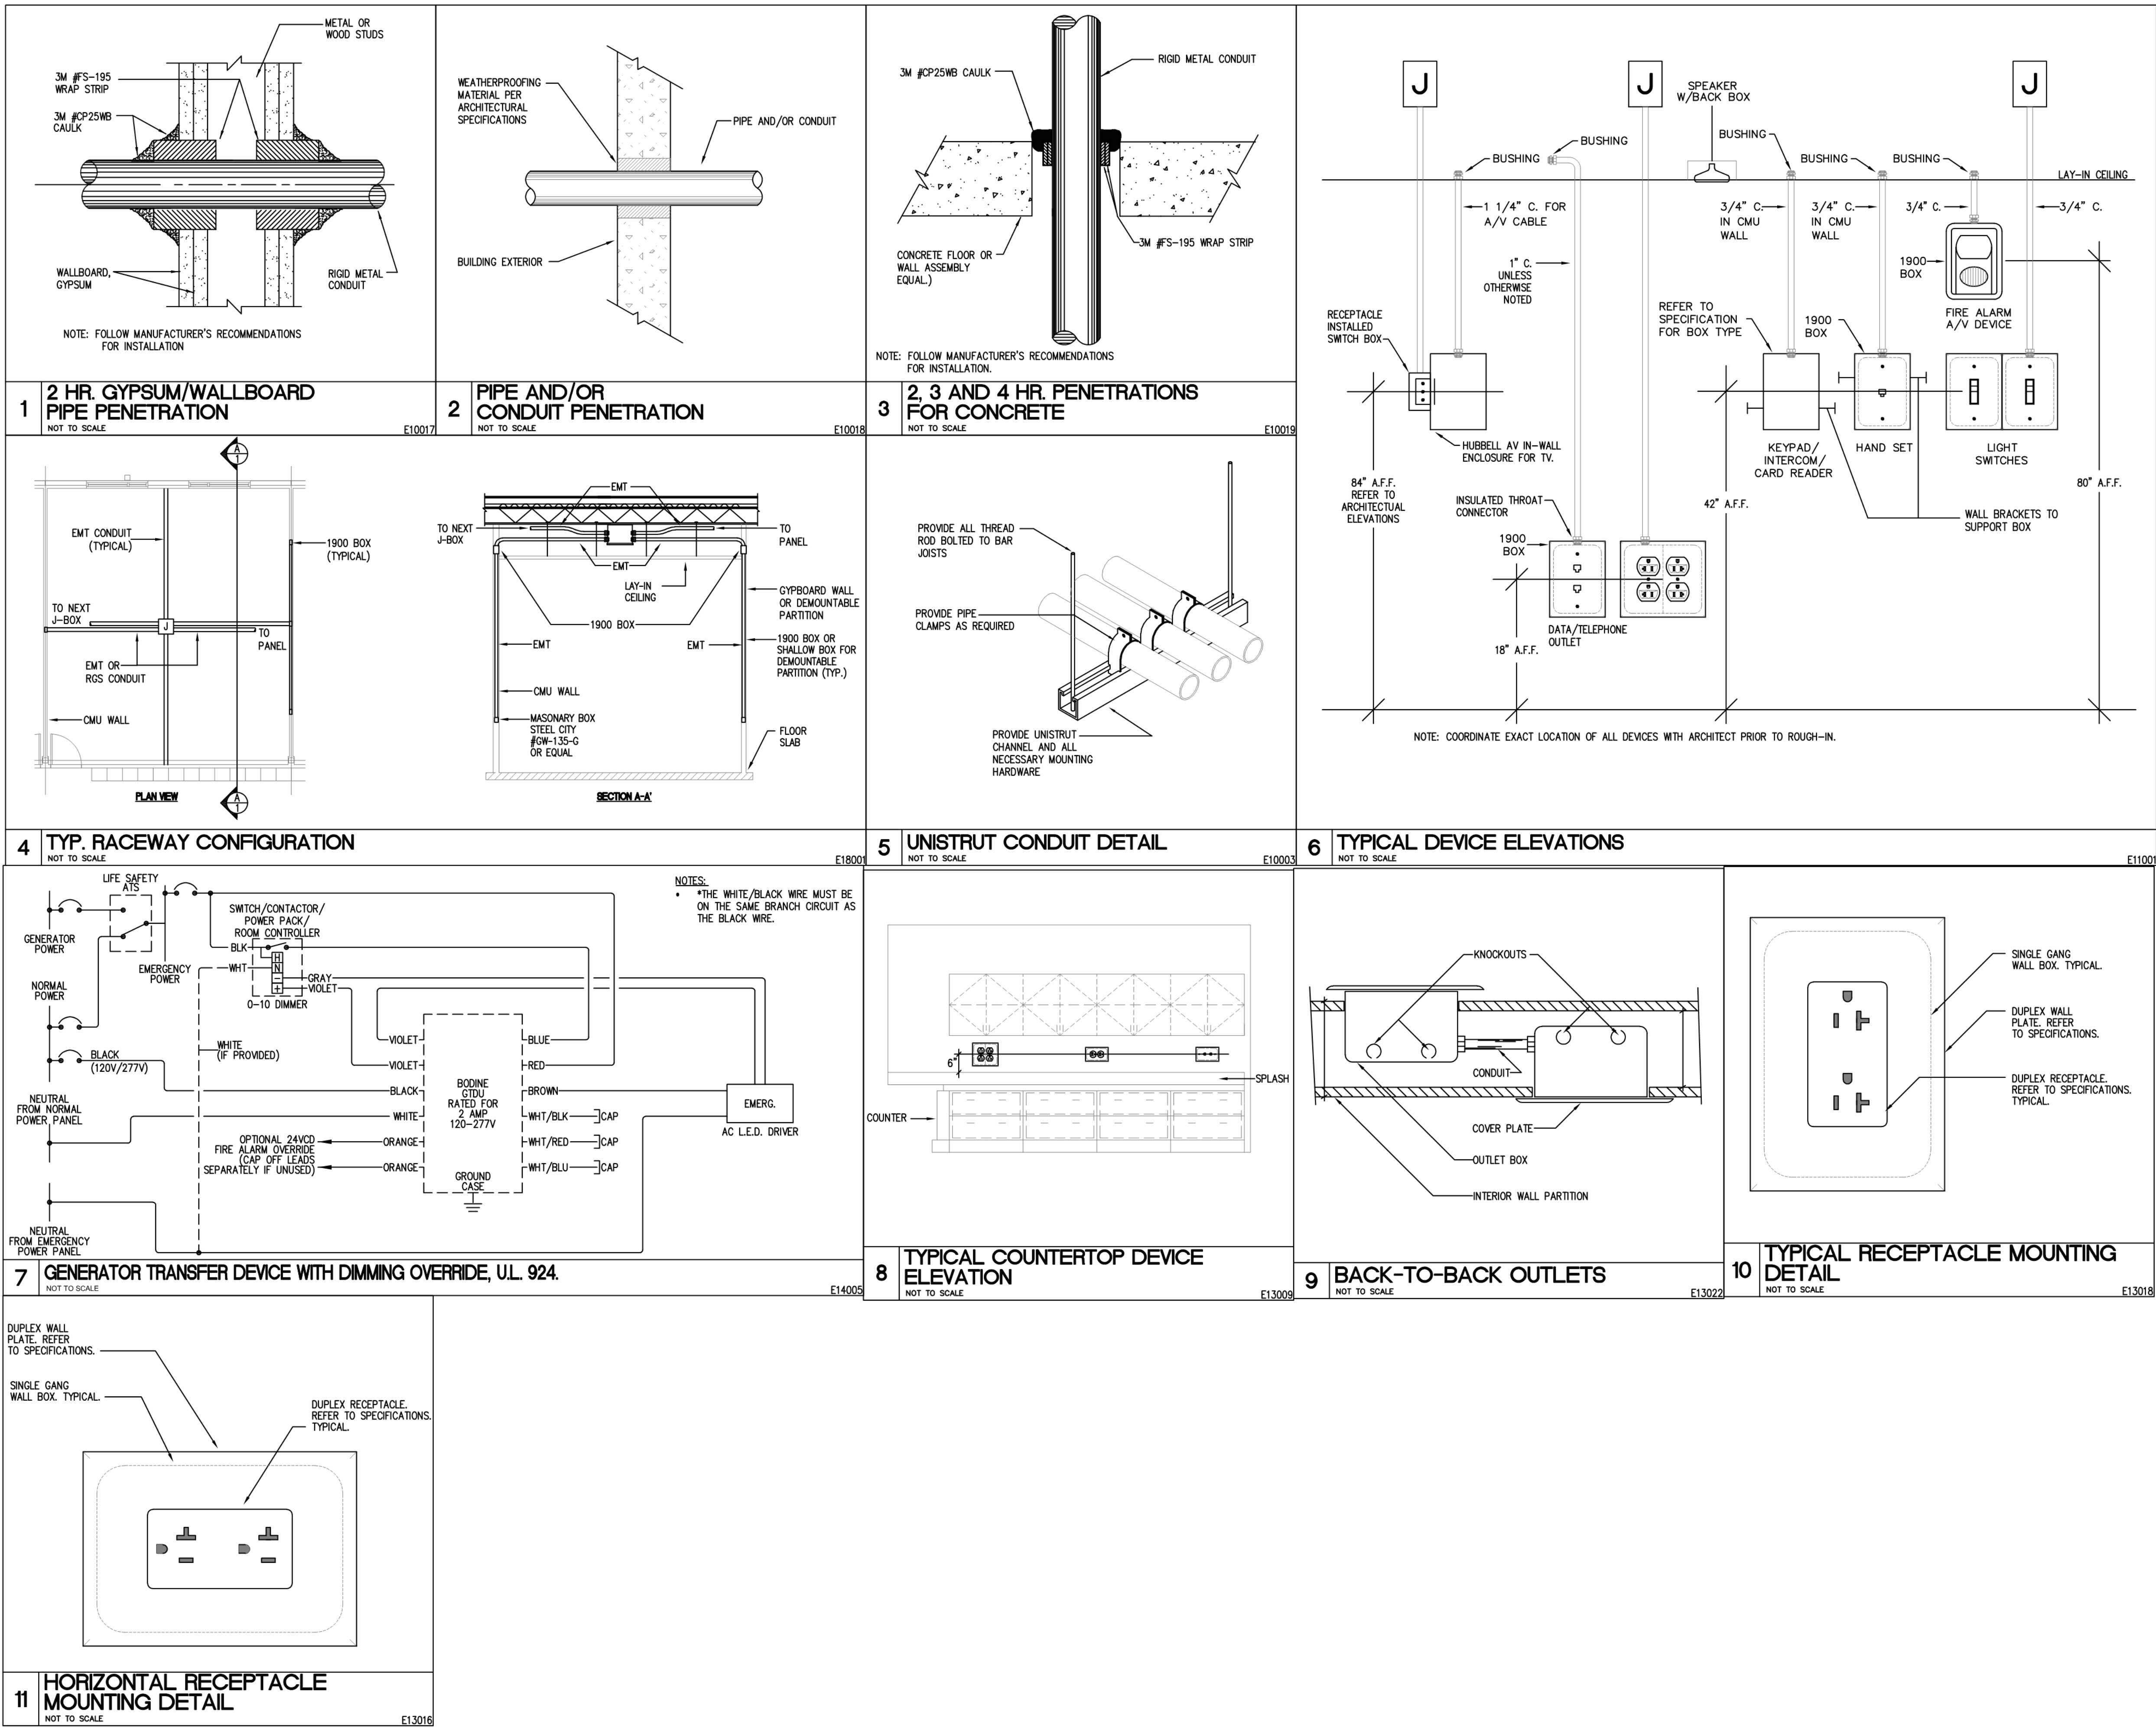

Date	Description
05-17-24	ISSUE FOR PERMIT, PRICING, AND CONSTRUCTION

Seal / Signature

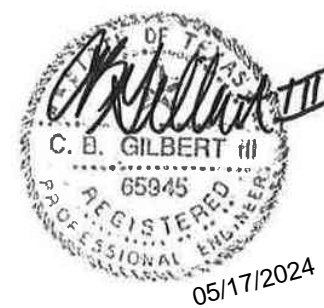

Project Name

Woodlands Township - Office Renovation

Project Number

02.9171.000

Description

ELECTRICAL DETAILS

Scale

E6.01



9990 Richmond Avenue  
South Building, Suite 300  
Houston, Texas 77042  
713.914.0888 p 713.914.0888 f  
TBPE Firm Registration No. 2234

DBR Project Number 230237.000

JR CC AM CE --